



Vue Face "E"

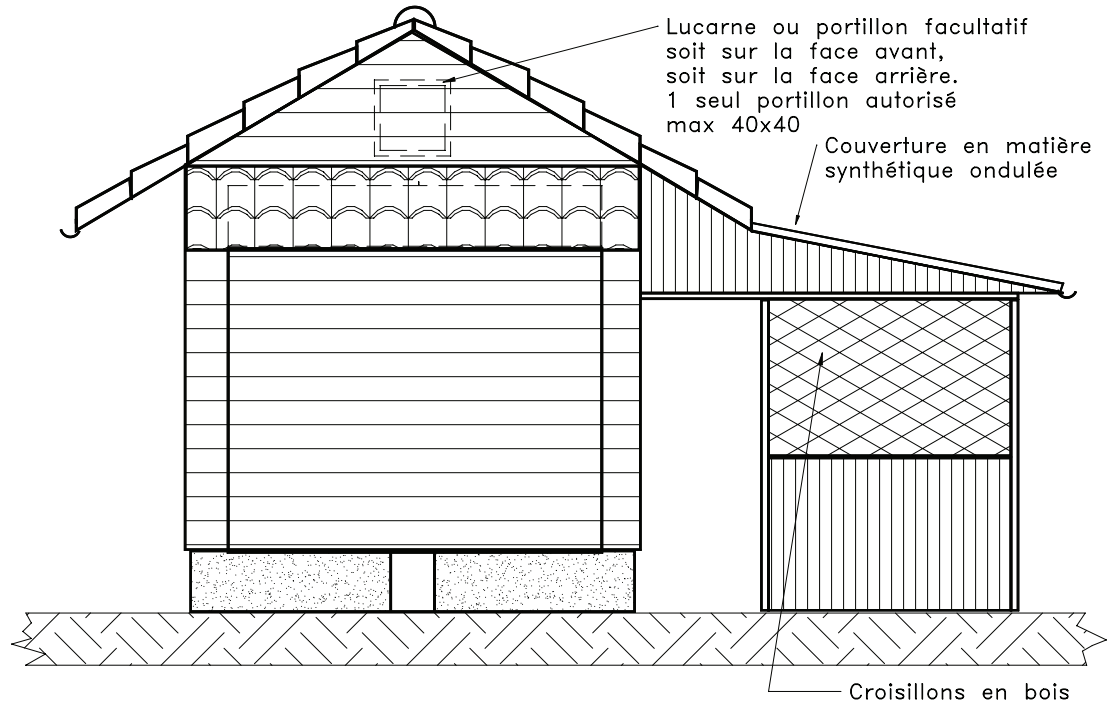

Coupe Transversale

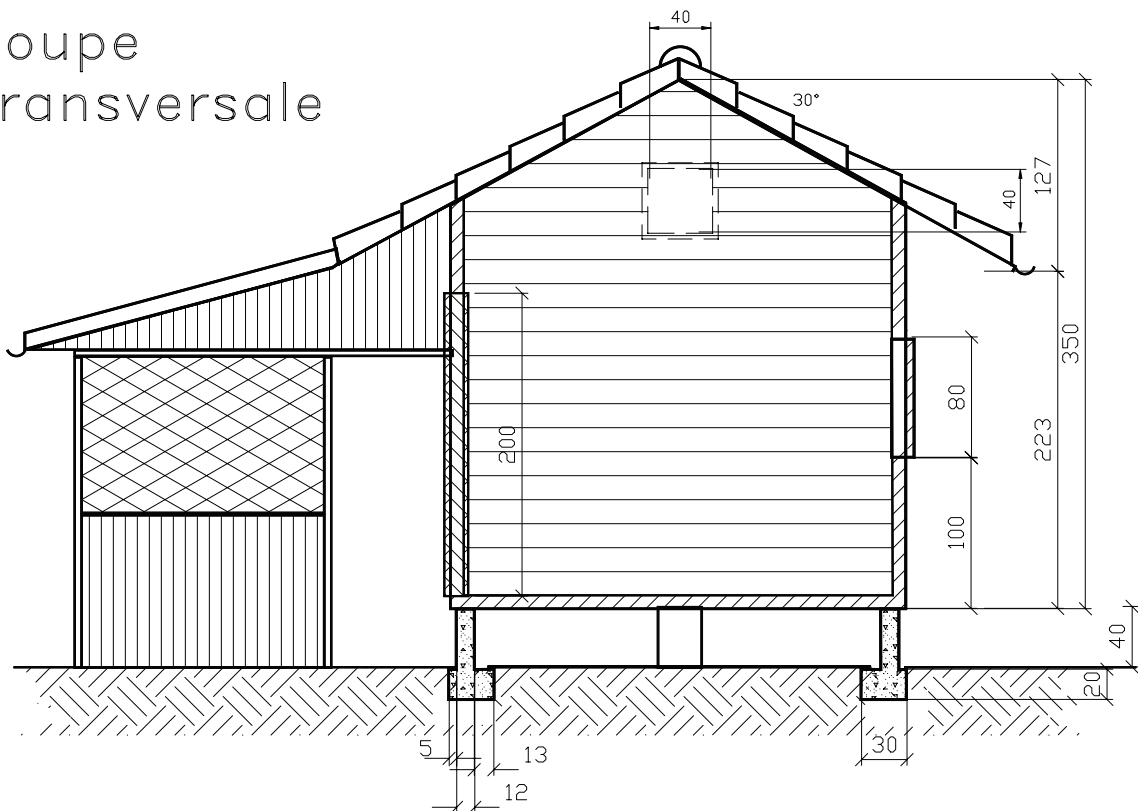

SPECIFICATIONS	CONTRACT NO.	DATE	COMPANY		
	DRAWN BY: F. Schär	31.10.2001	Fédération Genevoise des Jardins Familiaux		
	CHECKED BY: B. Martin	31.10.2001	TITLE Chalet type Fédération		
	DESIGNED BY:		SIZE A4	FSCM NO.	DWG NO. / FILE NAME Dessin N° 3 / Chalet3.skd
	DESIGN ACTIVITY		SCALE 1 : 50	DATE 31.10.2001	SHEET 3 de 6
	CUSTOMER				